



1 PILE CAP #1 - COMMON U-BRACKET
SCALE = 3" = 1'-0"

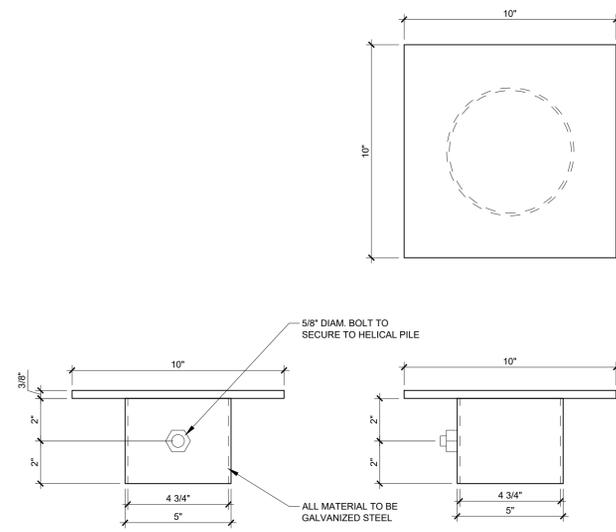

2 PILE CAP #2 - FLAT PLATE
SCALE = 3" = 1'-0"

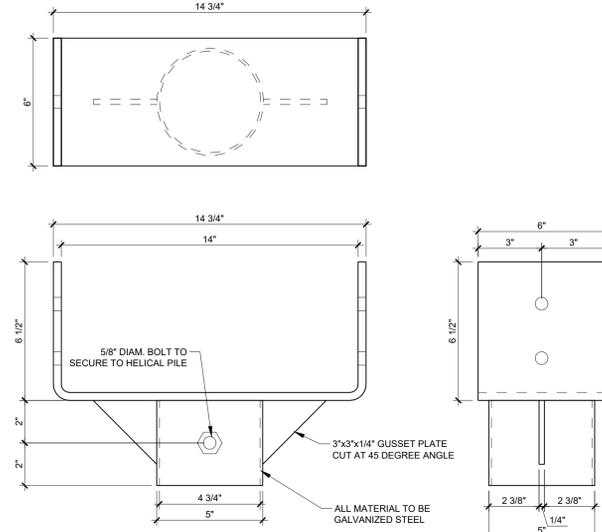


3 PILE CAP #3 - ELONGATED U-BRACKET
SCALE = 3" = 1'-0"


4 RESERVED
SCALE = N.T.S.

5 TYP. CROSS BRACING DETAIL
SCALE = 3/4" = 1'-0"



6 COMMON FIBER-WALK PANEL - 3.0m x 4.0m
SCALE = 1/2" = 1'-0"

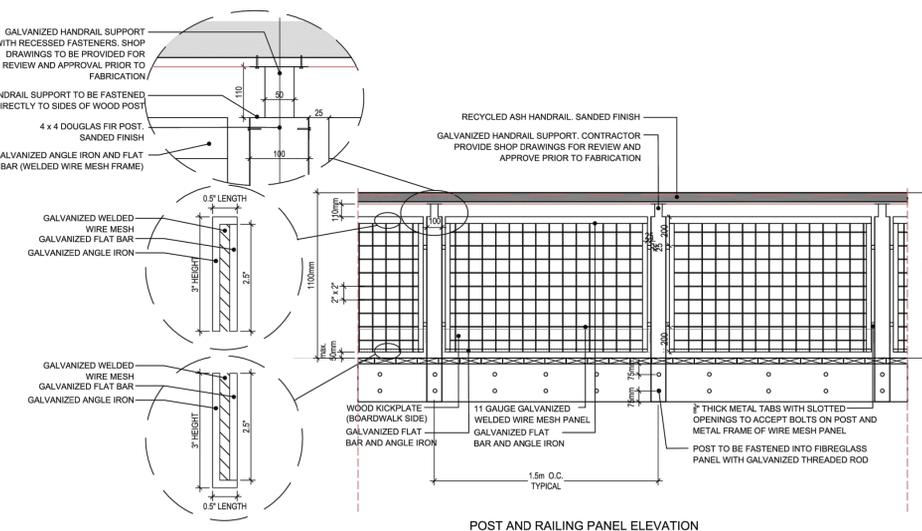

7 TYP. POST AND RAILING SECTION/ELEVATION
SCALE = N.T.S.

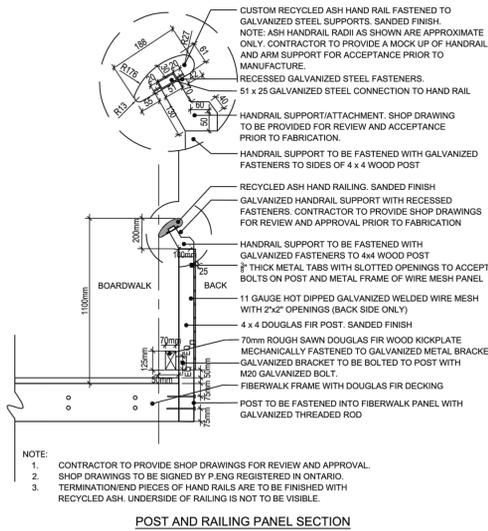

8 TYP. TOE RAIL SECTION/ELEVATION
SCALE = N.T.S.

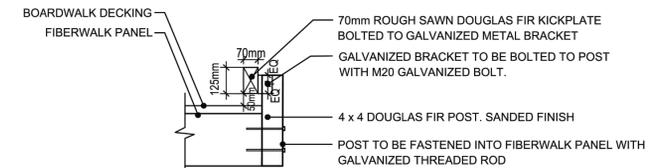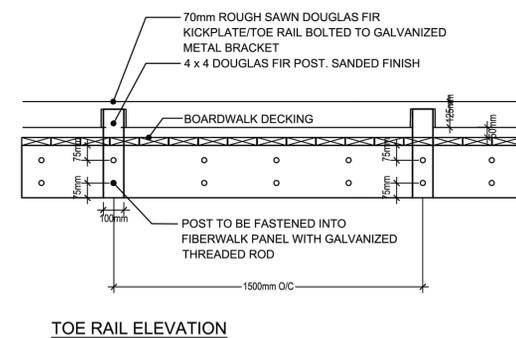

- NOTE:
1. CONTRACTOR TO PROVIDE SHOP DRAWINGS FOR REVIEW AND APPROVAL.
 2. SHOP DRAWINGS TO BE SIGNED BY P.ENG REGISTERED IN ONTARIO.

LTR	DATE	DESCRIPTION
A	22-09-22	ISSUED FOR TENDER
B	22-09-30	ISSUED FOR ADDENDUM #2

TRUE NORTH

CRITERIUM
JANSEN ENGINEERS

25 FIRST STREET
ORANGEVILLE, ON, L9W 2C8
1-(888) 940-8571

ZOO BOARDWALK (A2)
TYP. DETAILS
CLIENT: Connor Blaikie, WSP

DATE	2022-07-10	DESIGN BY:	MA
DRAWN BY:	PB	REVIEWED BY:	MA
PROJECT No.:	07-4502	DRAWING No.:	REV:
SCALE:	AS NOTED	A300	0